




Do not scale from this drawing all dimensions must be checked on site.

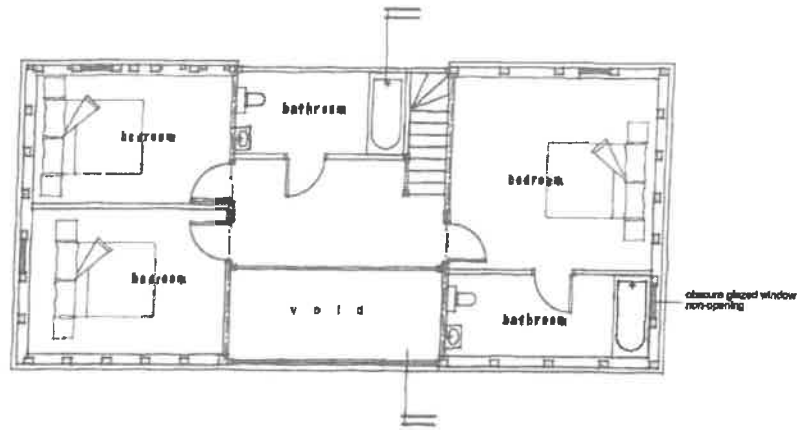


First floor plan as proposed

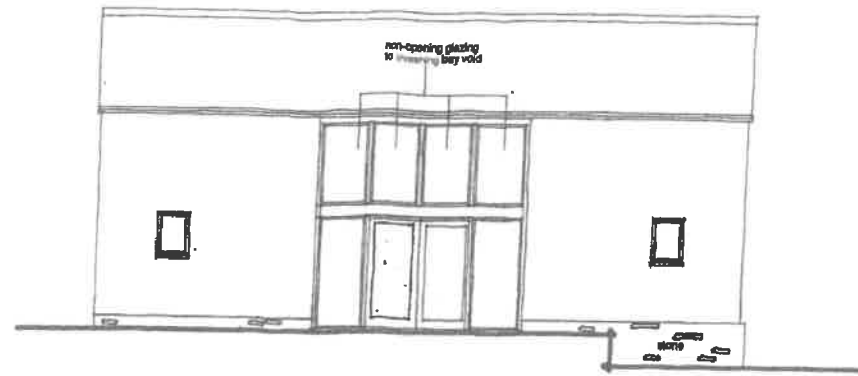


East Elevation

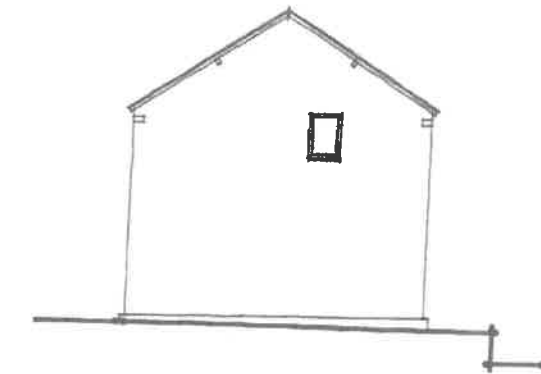


South Elevation

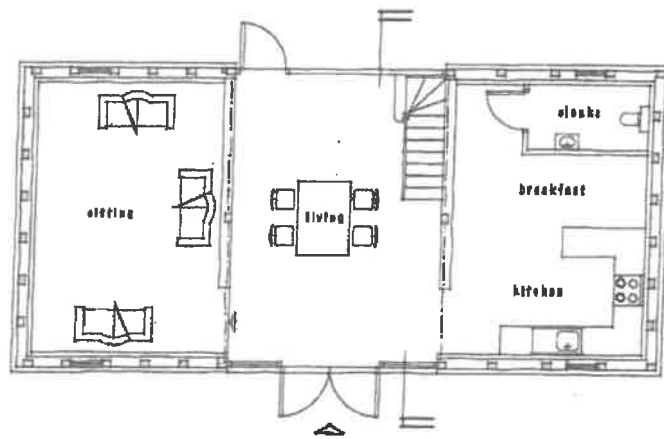


Ground floor plan as proposed

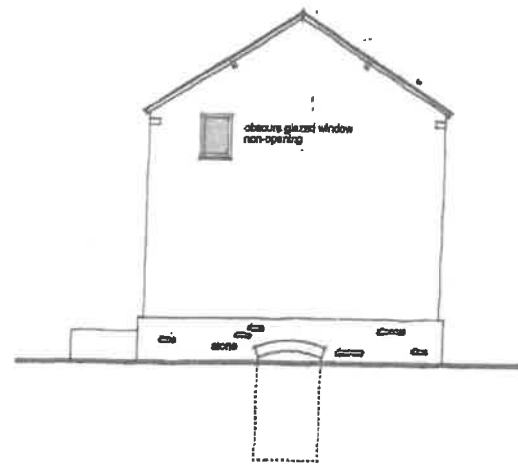


North Elevation

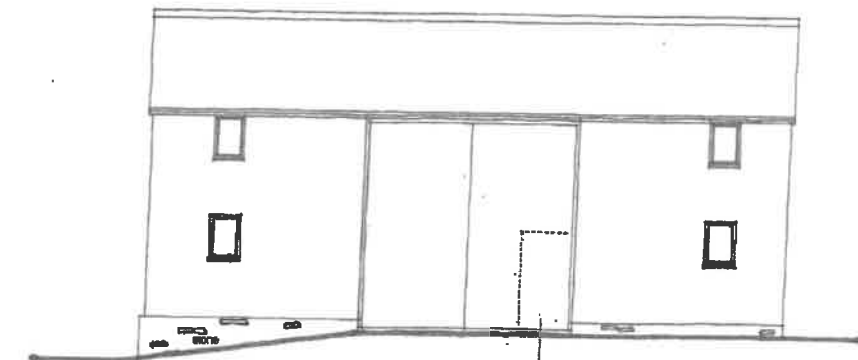

West Elevation

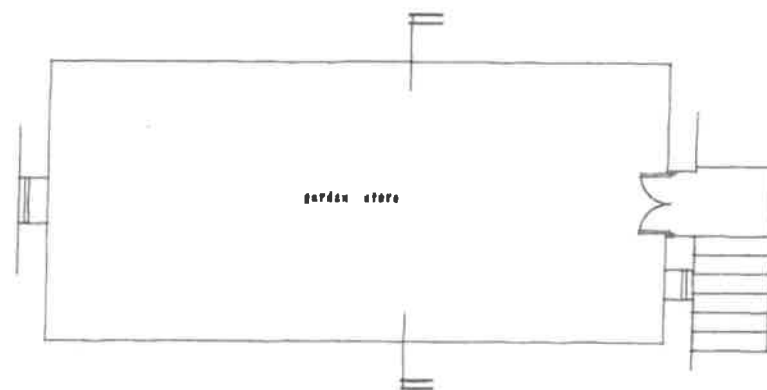

Cellar floor plan as proposed

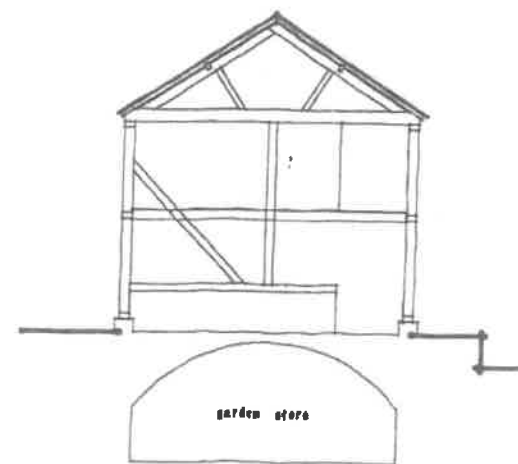


Section as proposed

C - Amended to LA requirements - April 2010  
 B - Window amended to LA requirements - April 2010  
 A - Layout revised - November 2009

|   |   |  |
|---|---|--|
| <p><b>JAMES SPRACKLEY</b><br/>ARCHITECTS</p> <p>01453 711111<br/>01453 711112</p> | <p>This is not a complete working drawing for Planning and Building Regulations use only. Additional information may be required as the work proceeds.</p> <p>This is a scheme based on an enlarged D.S. extract and as such is subject to a site survey.</p> <p>Services and ground investigations were not available at the date of this drawing.</p> <p>© Crown Copyright Reserved. This drawing is for use only with named site and is Copyright.</p> | <p>April 2009</p> <p>Scale 1:1000</p> <p>NTS</p>   |
|   |   | <p>Proposed conversion of redundant barn at Bitchhouse Farm, Monkland, Herefordshire.</p> <p>Floor plan, section &amp; elevations as proposed.</p> |


Do not scale from this drawing all dimensions must be checked on site.

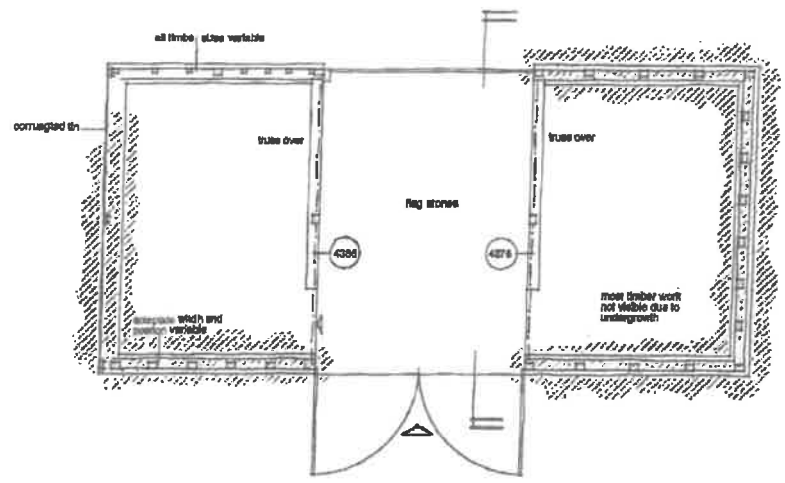


Ground floor plan as existing




East Elevation

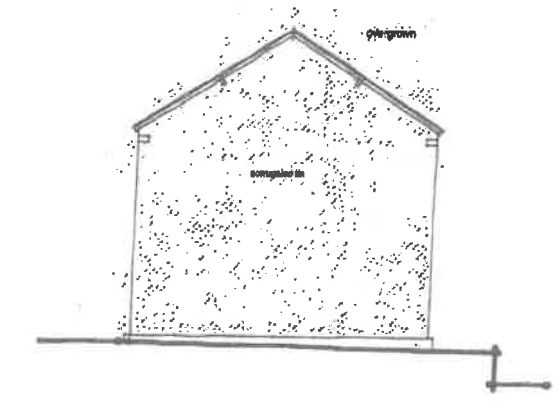


South Elevation

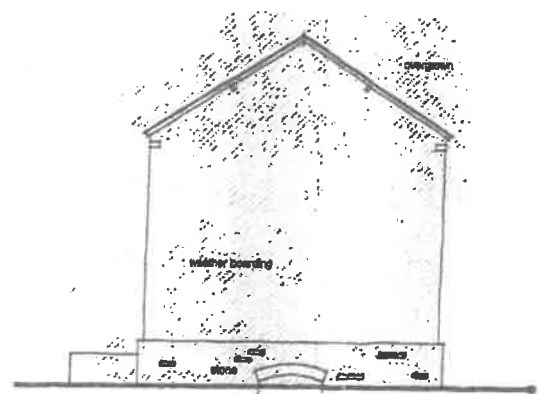


North Elevation

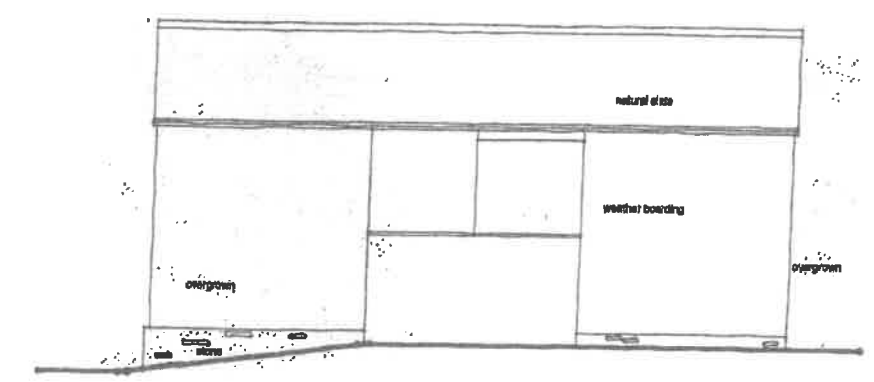

West Elevation

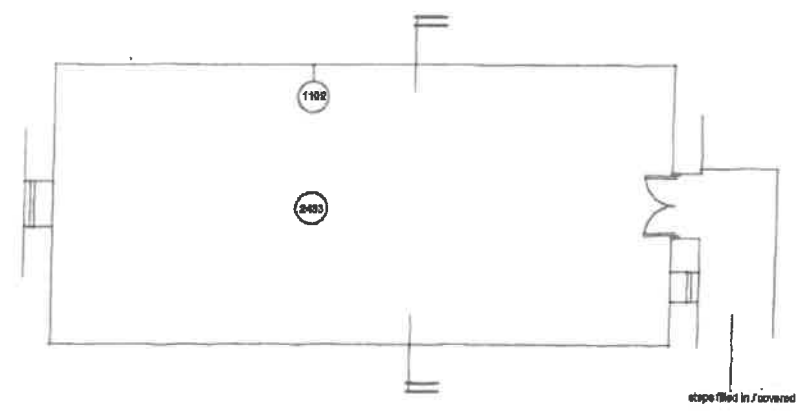

Cellar floor plan as existing

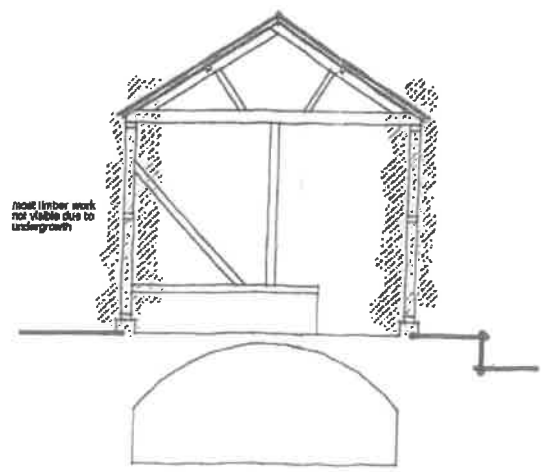

Section as existing

|   |   |   |
|---|---|---|
| <p><b>JAMES SPRECKLEY</b><br/>ARCHITECTS</p> <p>01428 717171<br/>01428 717172</p> | <p>This is not a complete working drawing for Planning and Building Regulation use only. Additional information may be required at the work proceeds.</p> <p>This is a scheme based on an enlarged OLS submitted and as such is subject to a site survey.</p> <p>Services and ground investigations were not available at the time of this drawing.</p> <p>Drawn Copyright Reserved. This drawing is for use only with named site and is Copyrighted.</p> | <p>April 2008</p> <p>Scale 1:100</p> <p><input type="checkbox"/> Preliminary<br/><input type="checkbox"/> Final Issue<br/><input type="checkbox"/> Revoked</p> <p>Drawing No<br/><b>1384.01</b></p> |
|   | <p>Proposed conversion of redundant barn at Brickhouse Farm, Merindon, Herefordshire.</p> <p>Floor plan, section &amp; elevations as existing.</p>  |   |